



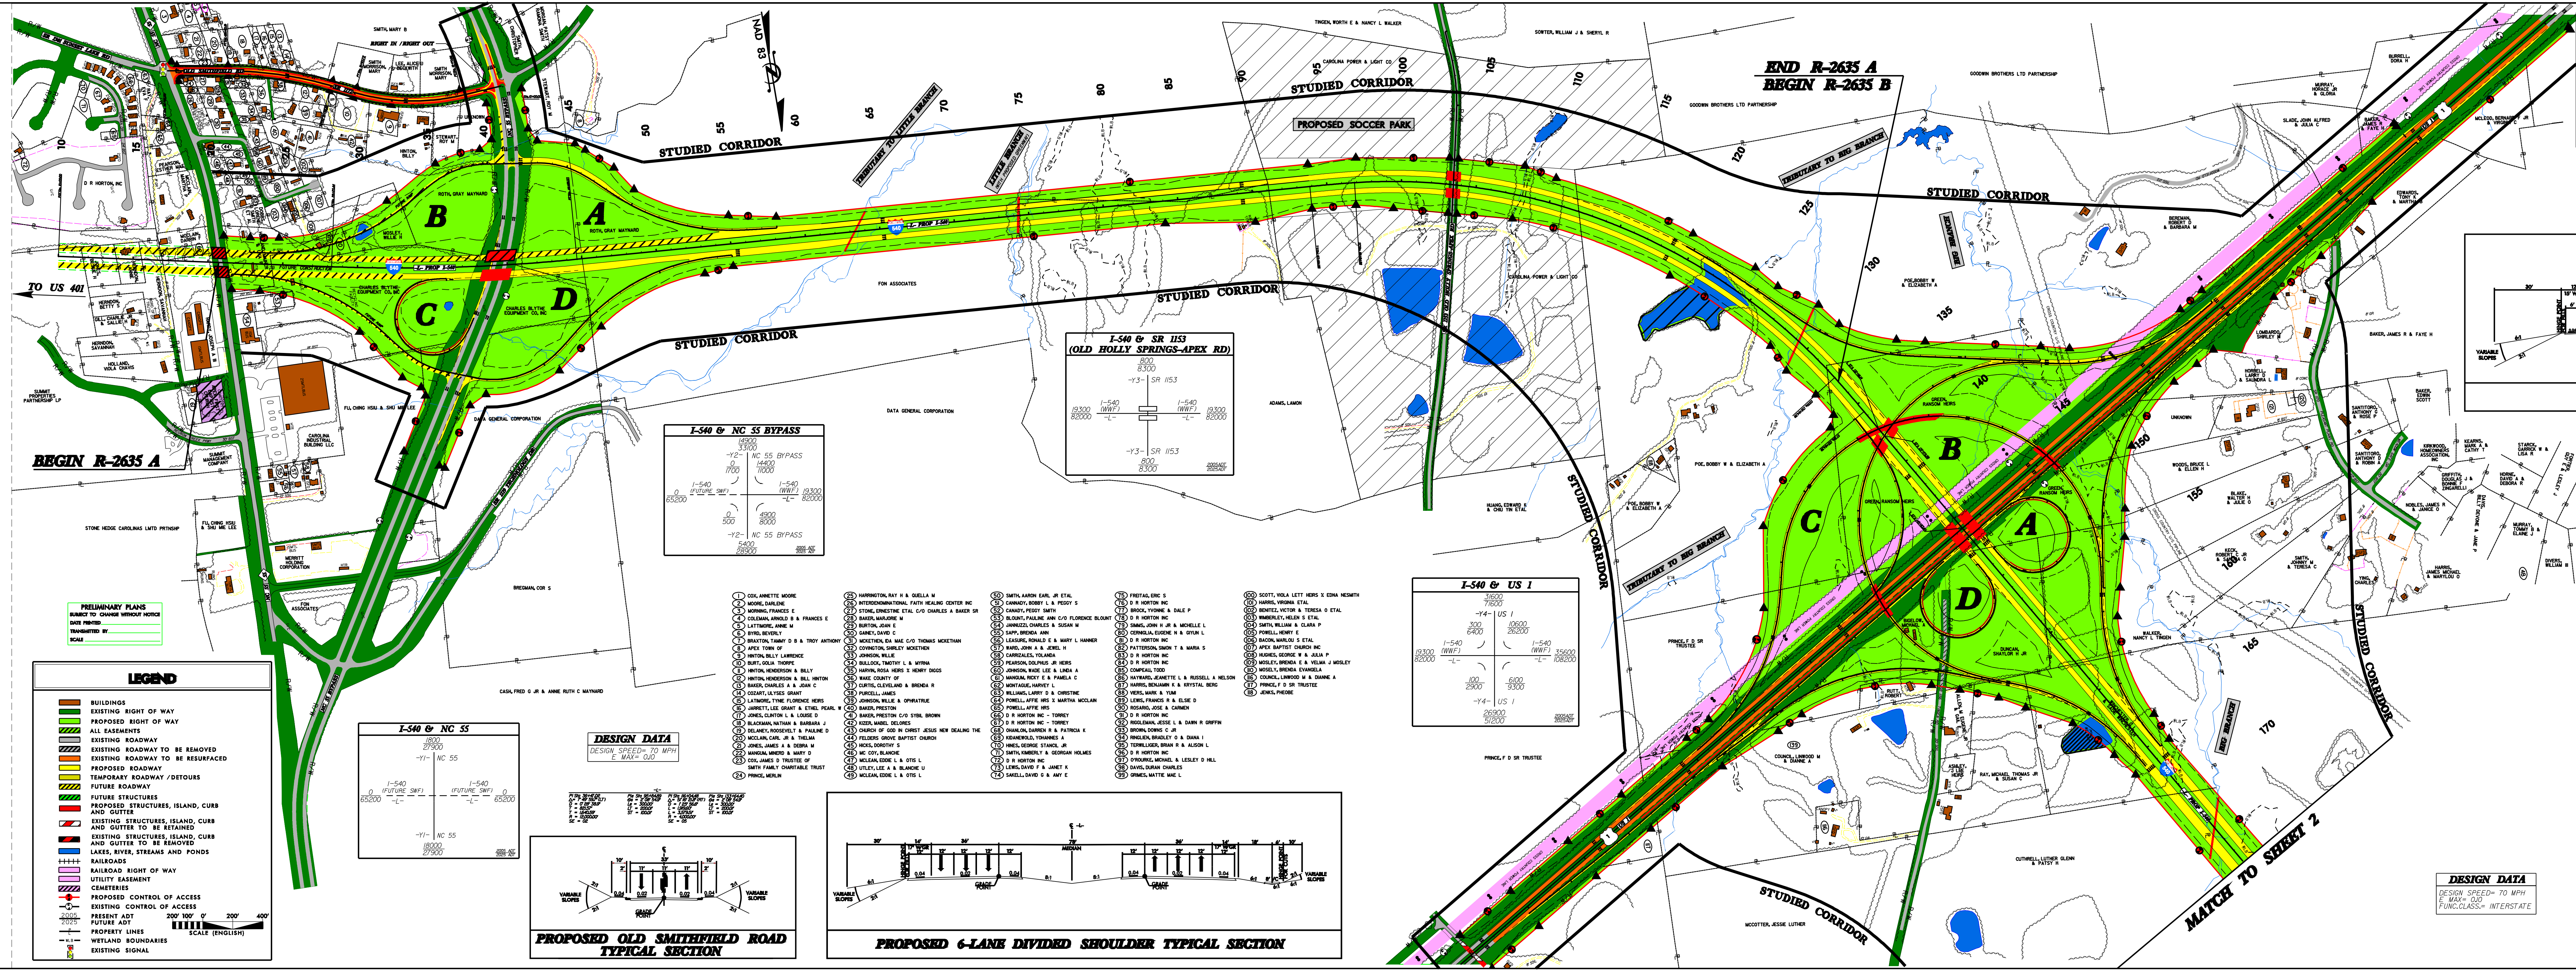


DESIGN PUBLIC HEARING MAP
PROJECT 640806T (R-2635)
WAKE COUNTY
WESTERN WAKE FREEWAY FROM N OF
SR 1172 (OLD SMITHFIELD RD) BETWEEN
APEX & HOLLY SPRINGS @ NC 55 TO SR
1630 (ALSTON AVENUE) AT NC 55 NORTH OF CARY
FALL 2004
ROLL 1 OF 4
R-2635A

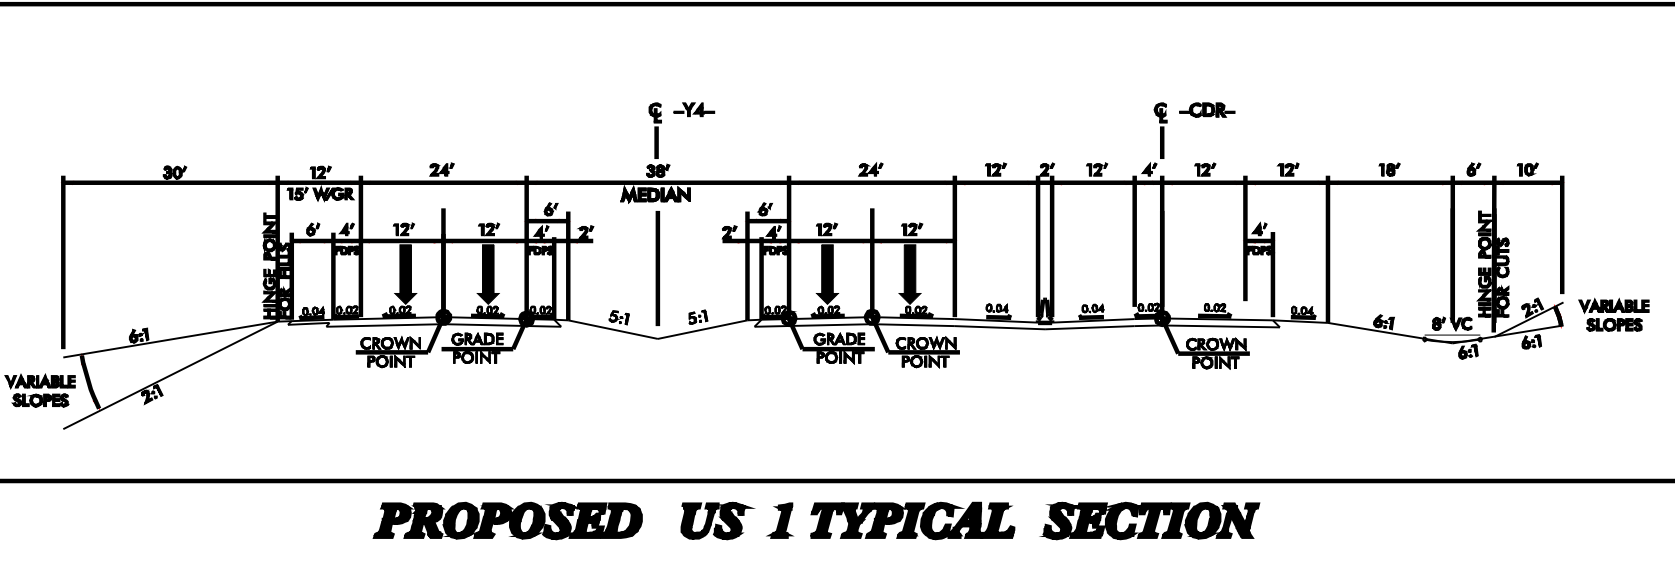


PRELIMINARY PLANS
SUBJECT TO CHANGE WITHOUT NOTICE
DATE PRINTED:
TRANSMITTED BY:
SCALE

- LEGEND**
- BUILDINGS
 - EXISTING RIGHT OF WAY
 - PROPOSED RIGHT OF WAY
 - ALL EASEMENTS
 - EXISTING ROADWAY
 - EXISTING ROADWAY TO BE REMOVED
 - EXISTING ROADWAY TO BE RESURFACED
 - PROPOSED ROADWAY
 - TEMPORARY ROADWAY / DETOURS
 - FUTURE ROADWAY
 - FUTURE STRUCTURES
 - PROPOSED STRUCTURES, ISLAND, CURB AND GUTTER
 - EXISTING STRUCTURES, ISLAND, CURB AND GUTTER TO BE RETAINED
 - EXISTING STRUCTURES, ISLAND, CURB AND GUTTER TO BE REMOVED
 - LAKES, RIVER, STREAMS AND PONDS
 - RAILROADS
 - RAILROAD RIGHT OF WAY
 - UTILITY EASEMENT
 - CEMETERIES
 - PROPOSED CONTROL OF ACCESS
 - EXISTING CONTROL OF ACCESS
 - PRESENT ADT
 - FUTURE ADT
 - PROPERTY LINES
 - WETLAND BOUNDARIES
 - EXISTING SIGNAL

DESIGN DATA
DESIGN SPEED= 70 MPH
MAX= 0.00

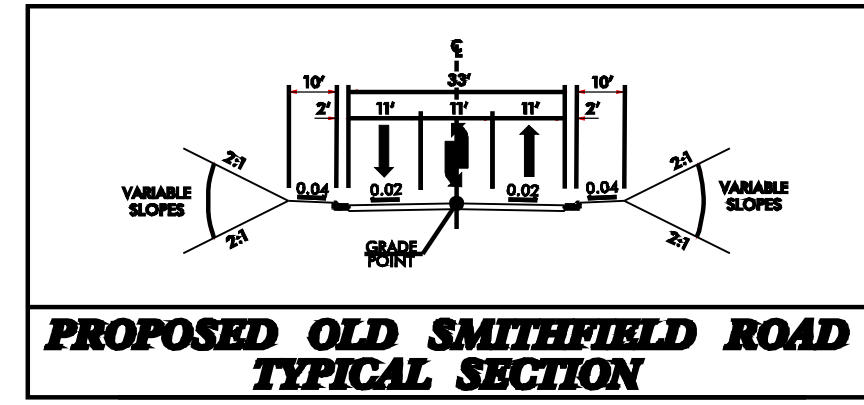

PROPOSED 6-LANE DIVIDED SHOULDER TYPICAL SECTION

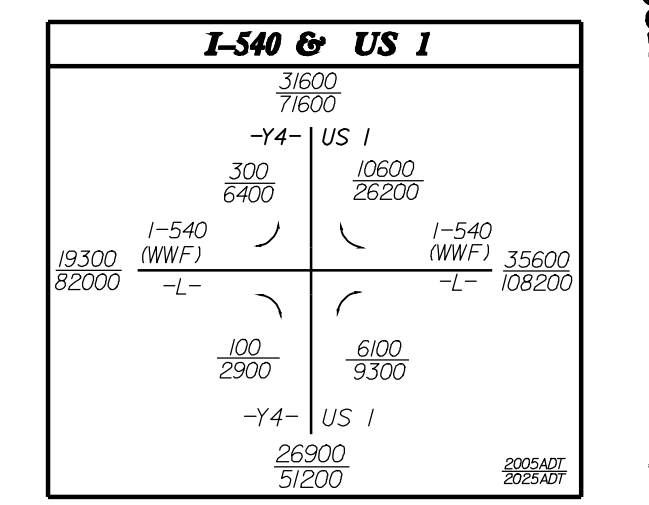

DESIGN DATA
DESIGN SPEED= 70 MPH
MAX= 0.00
FWD CLASS= INTERSTATE